




Speed of road (MPH)

ACCESS TO BUSINESSES TO BE MAINTAINED

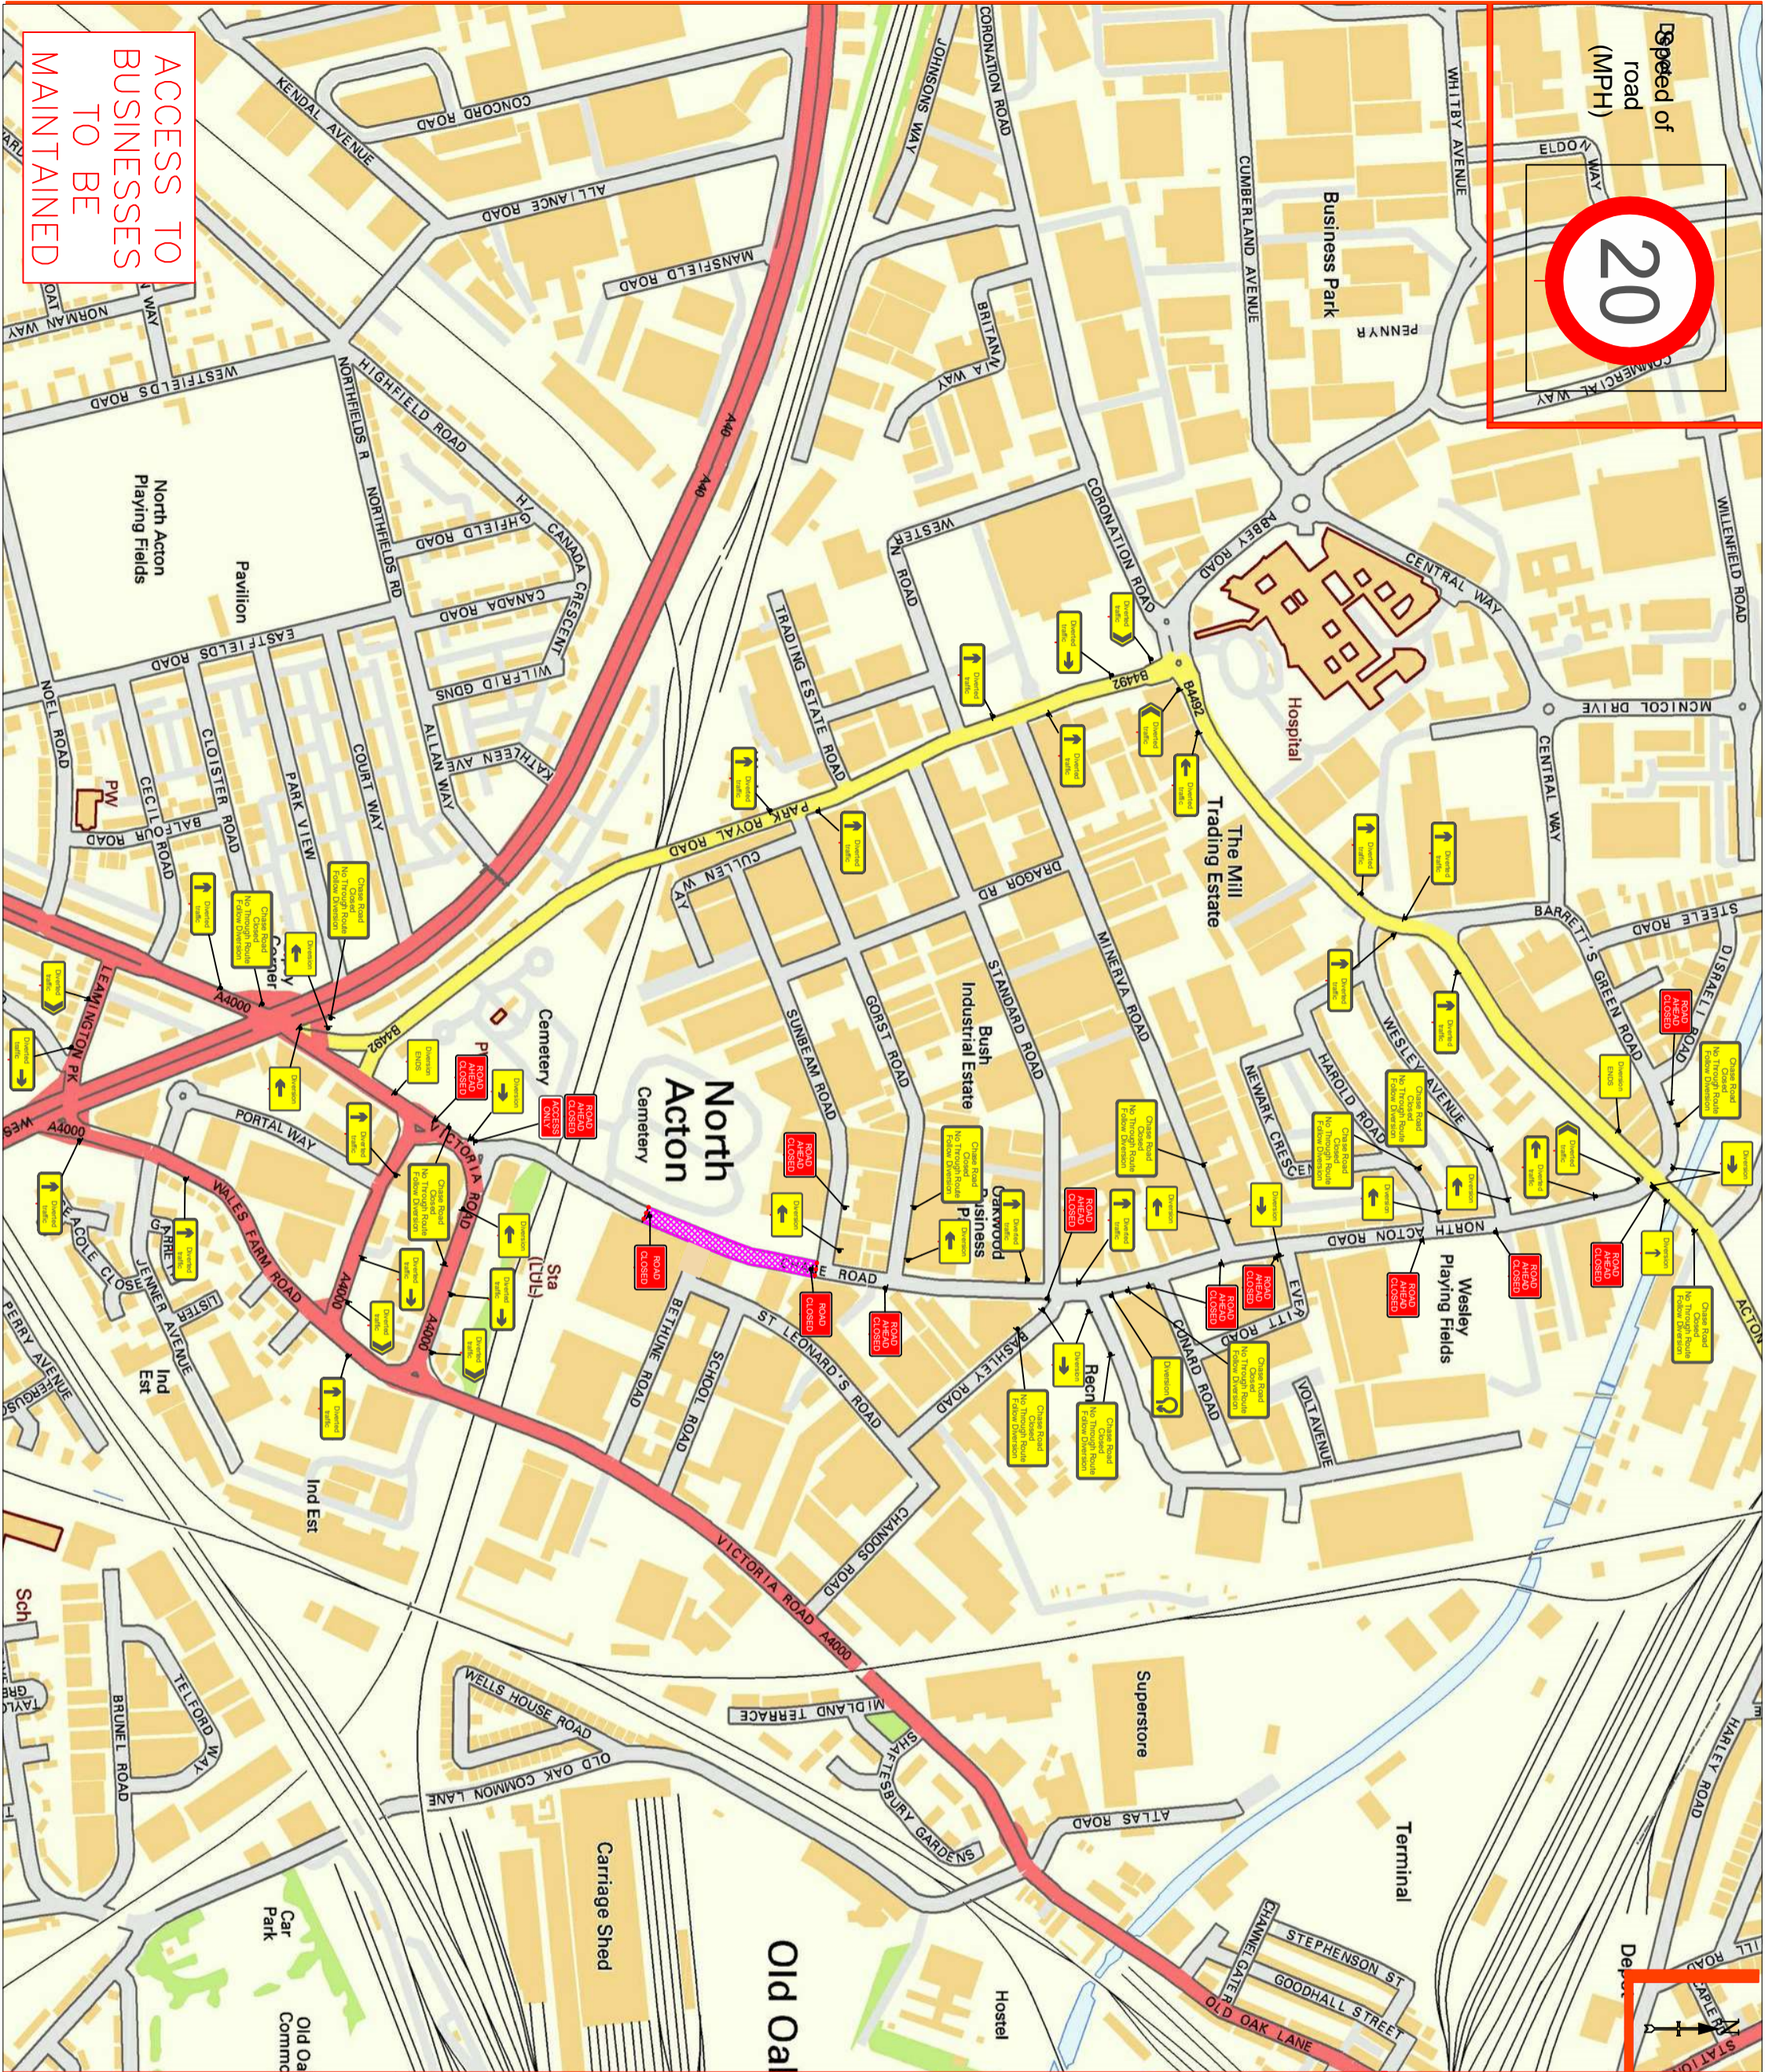

Drawing Notes

All works to be carried out as per safety at streetworks and roadworks "A Code of Practice" October 2013. CPA conditions apply unless otherwise agreed.

Switch Out Required	X
Bus Stop Suspension Required	✓
Parking Bay Suspension Required	✓

Traffic Management Key

	Area of Works
	Temp Traffic Signals
	900mm/1200mm Road Signs on 'A' Frames
	750mm Road Signs
	750mm/1m Road Cones
	No Waiting Cones
	Traffic Separator Blocks
	Temp Pedestrian Signals

Drawing Office

DWG Number	38888
Contract Number	WAT/456676
Phase Number	9 of 12
Page Number	1 of 1
Date Surveyed	18/10/2022
Date Drawn	26/10/2022
Drawn By	KS
Survey By	DW
Checked By	DW

Project Details

Durkin
Chase Road
London
NW10 6LG

Do not scale from this drawing for generic use only