


ACCESS TO BUSINESSES TO BE MAINTAINED

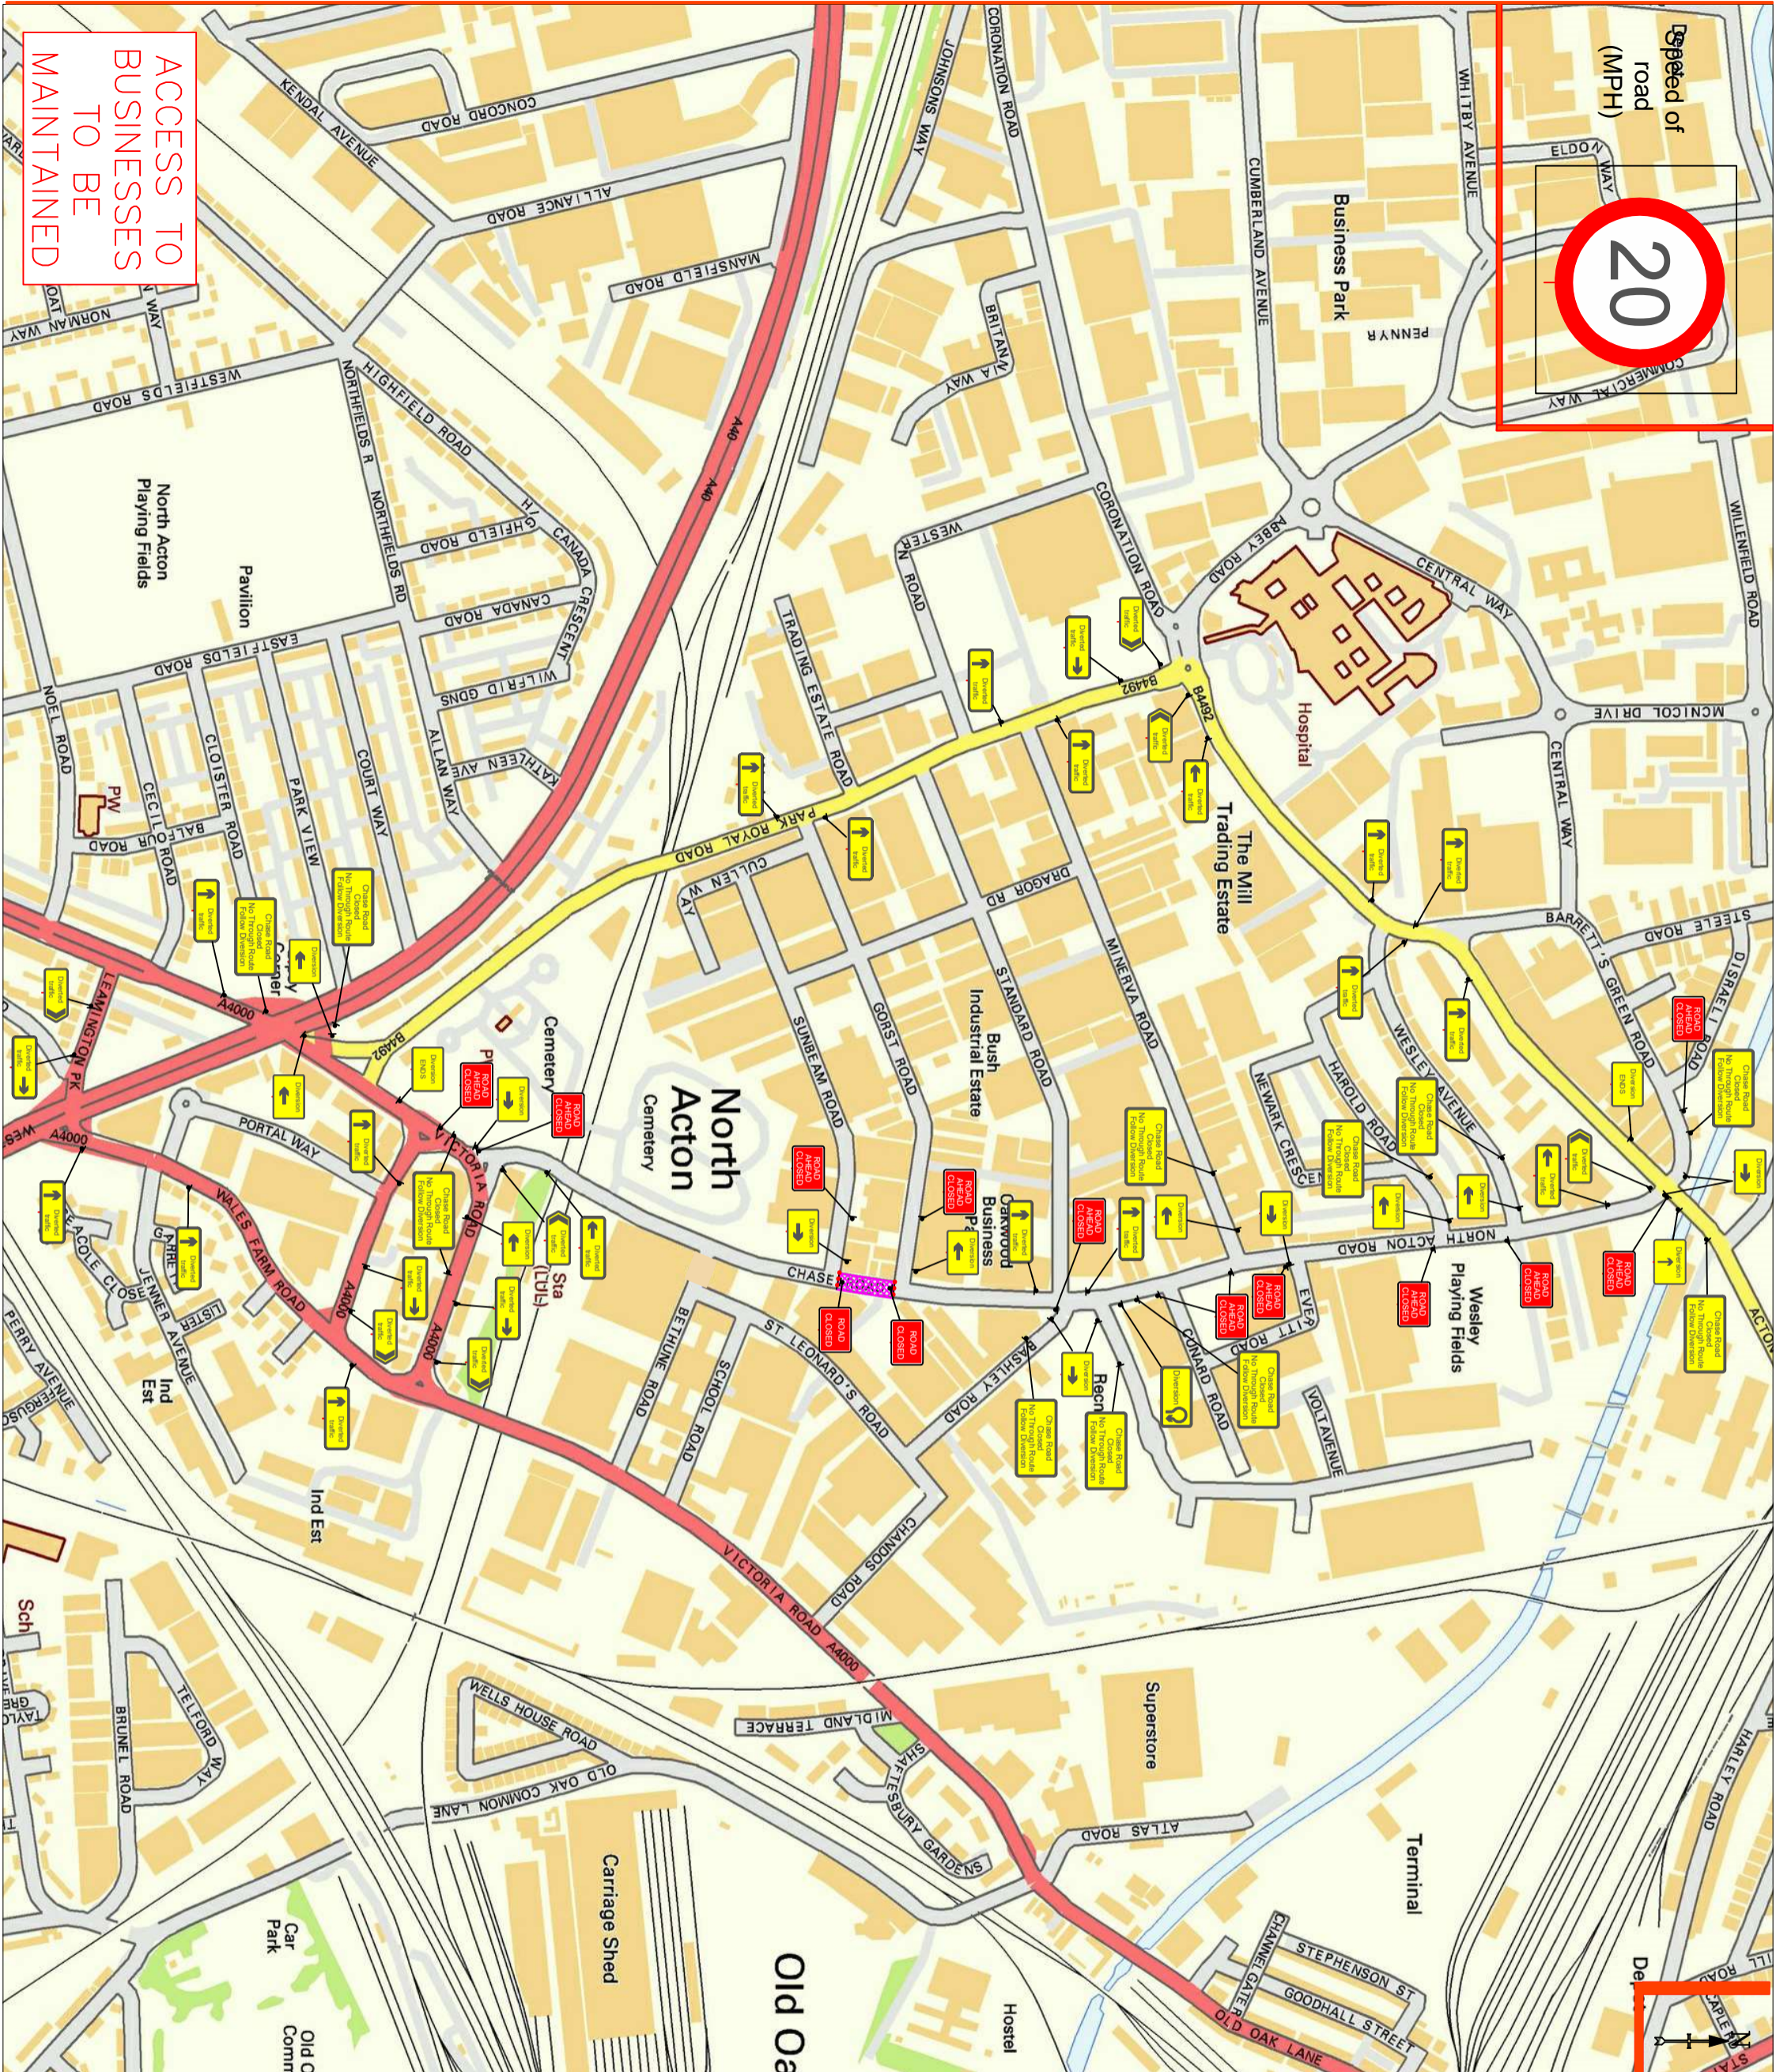

**Drawing Notes**

All works to be carried out as per safety at streetworks and roadworks "A Code of Practice" October 2013. CPA conditions apply unless otherwise agreed.

Switch Out Required	X
Bus Stop Suspension Required	✓
Parking Bay Suspension Required	✓

**Traffic Management Key**

	Area of Works
	Temp Traffic Signals
	900mm/1200mm Road Signs on 'A' Frames
	750mm Road Signs
	750mm/1m Road Cones
	No Waiting Cones
	Traffic Separator Blocks
	Temp Pedestrian Signals

**Drawing Office**

DWG Number	38888
Contract Number	WAT/456676
Phase Number	10 of 12
Page Number	1 of 1
Date Surveyed	18/10/2022
Date Drawn	26/10/2022
Drawn By	KS
Survey By	DW
Checked By	DW

**Project Details**

**Durkin**  
Chase Road  
London  
NW10 6LG

Do not scale from this drawing for generic use only