

- Key:**
- Proposed Substation Location
  - Access
  - New Overhead Line
  - Overhead Line to be Dismantled
  - Proposed Cable Route
  - Existing Tower
  - New Tower
  - Tower To Be Removed
  - Existing Tower to be Upgraded
  - Existing H Pole
  - The Three Horseshoes
  - Worldham Golf Club
  - Farm & Country Supplies

**Notes:**

Coordinate System: British National Grid  
Projection: Transverse Mercator  
Datum: OSGB 1936

**Interest:**  
N/A

**Location:**  
Manor Farm, Worldham, GU34 3BD

**Coords:** 473666, 137659


**Scheme Name:**  
Alton CPO Phase 1

**Drawing Name:**  
Information Plan

**Drawing No:** 22002653\_PLN\_INFO\_195.1

Rev	Date	Description
-	12.12.2023	First Issue

**Drawn:** WS  
**Approved:** WG  
**Sheet No:** 1 of 1  
**Sheet Size:** A3

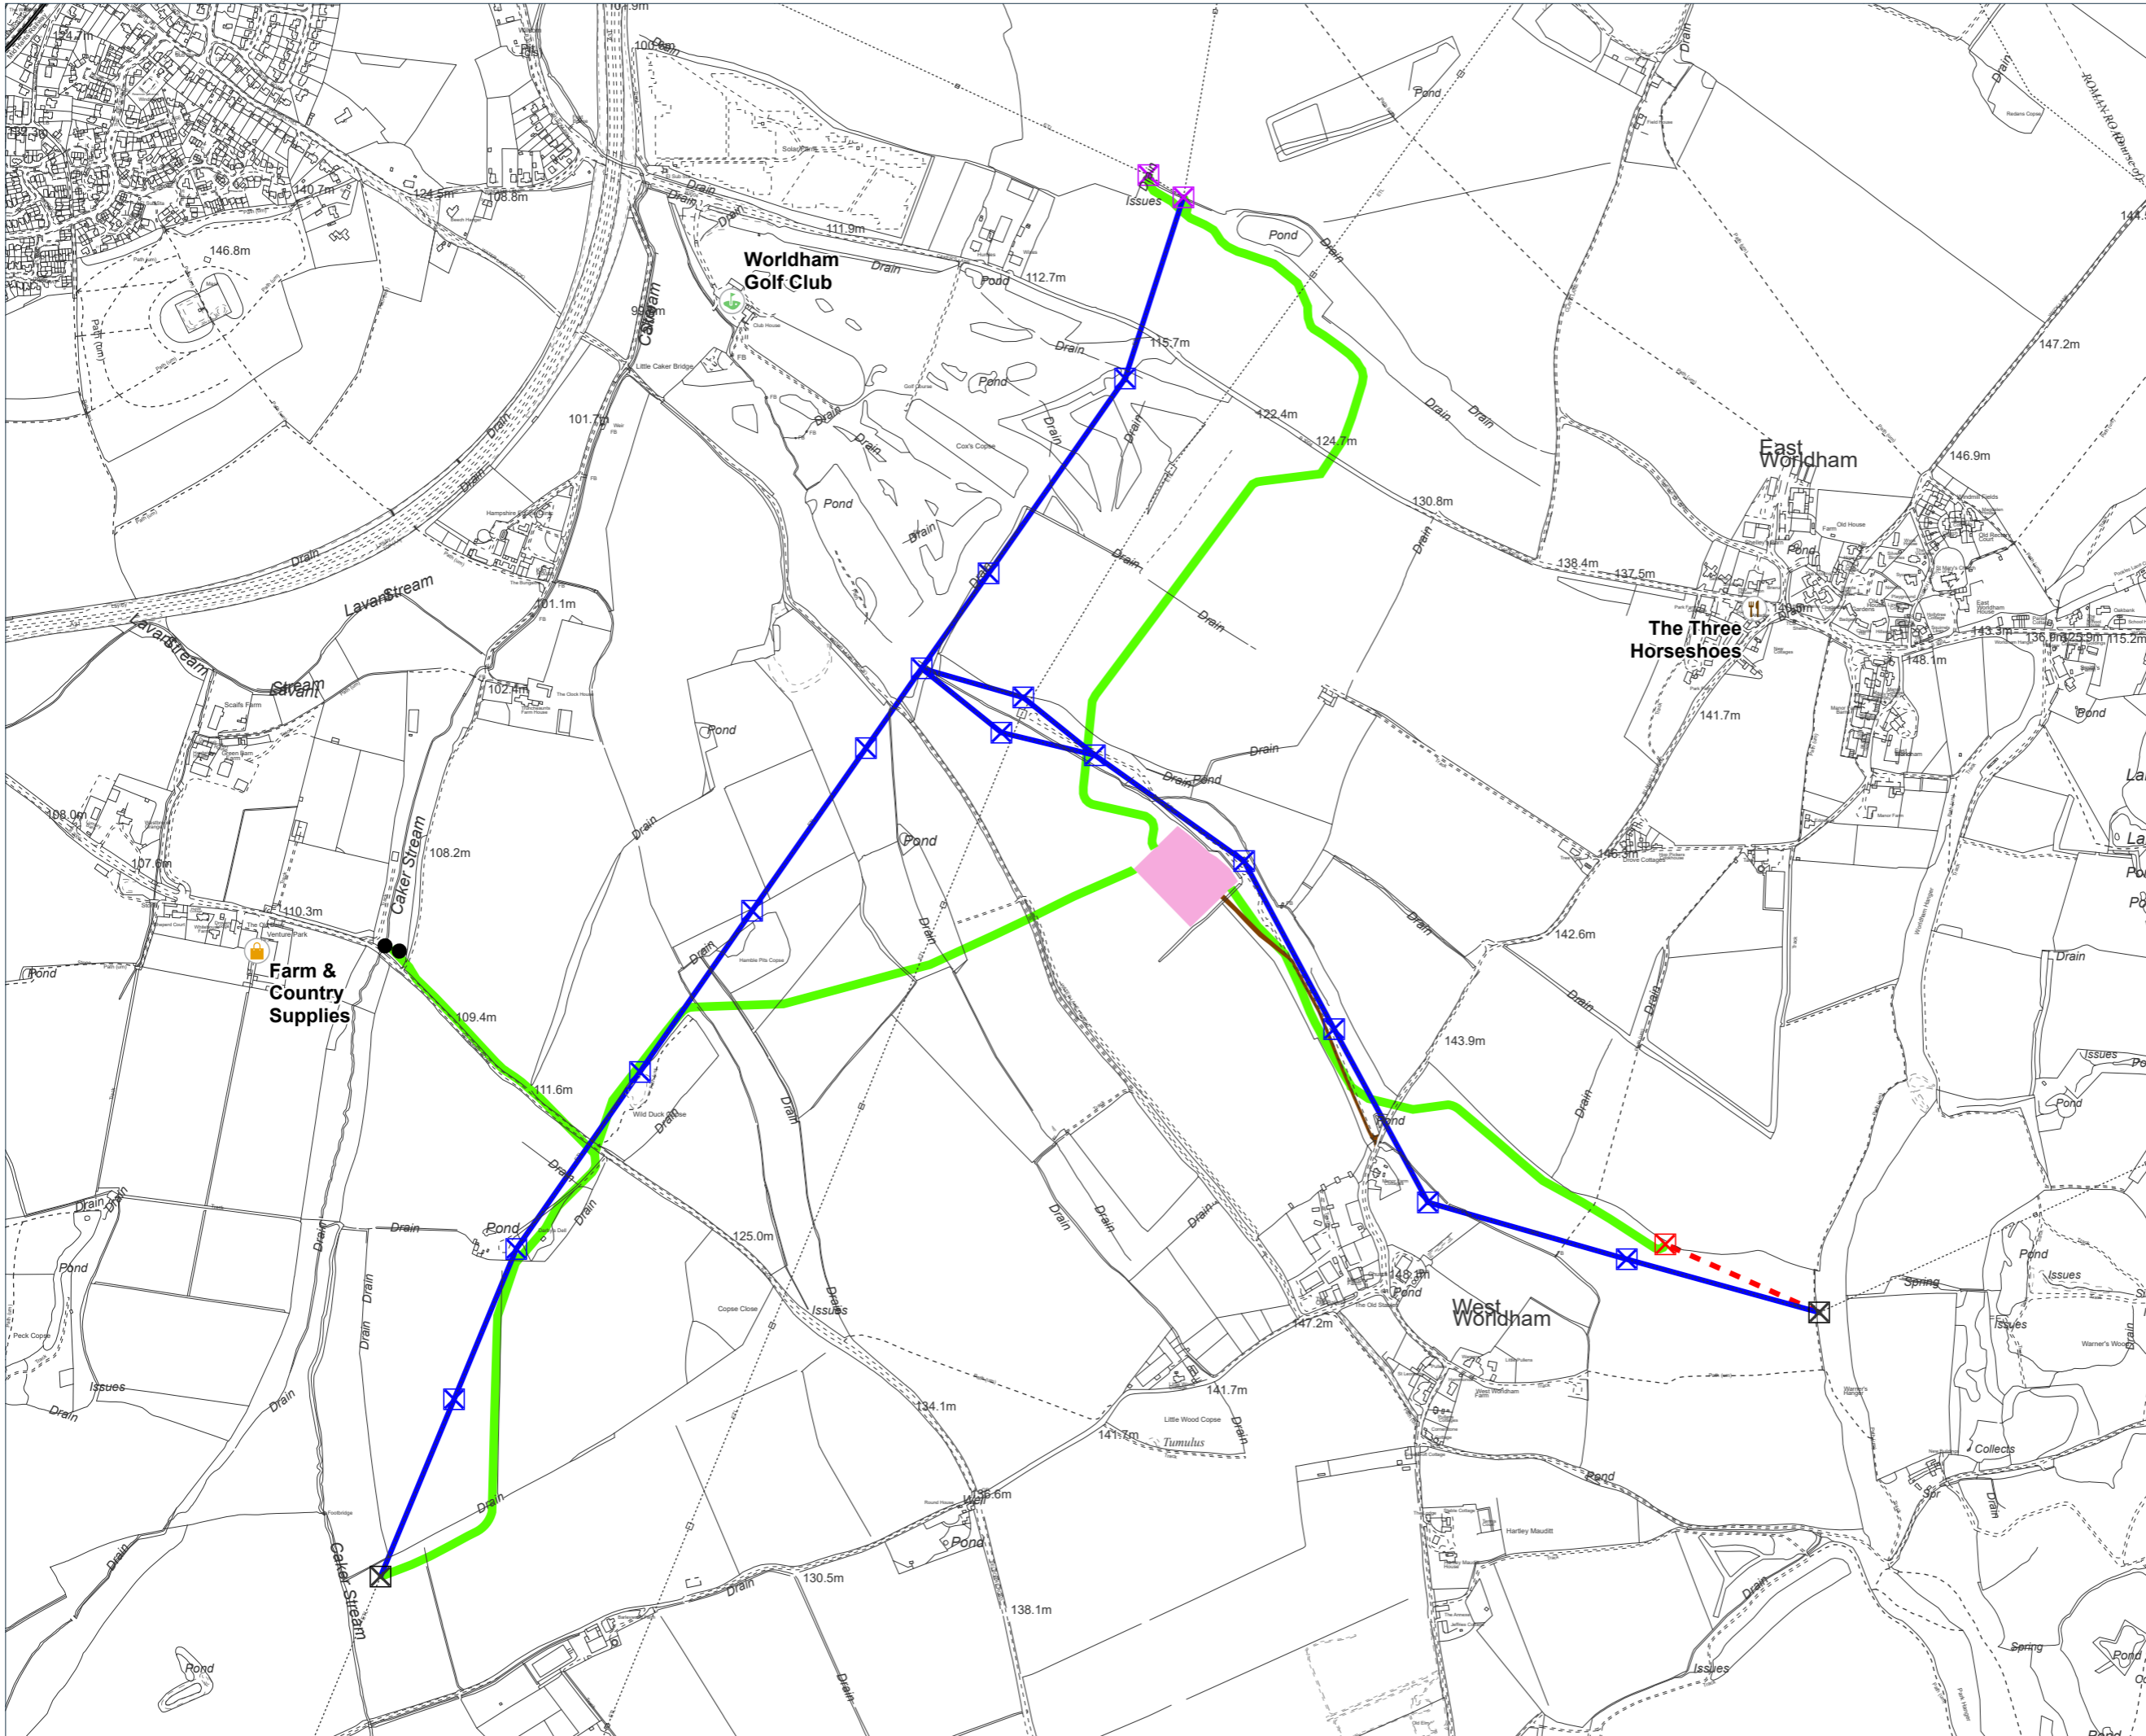

Drawing Location: C:\Users\William.Scott\Documents\Alton CPO Phase 1 22002653 - Geomatics\01 DM Plans\20231107\_22002653\_PLN\_INFO\_195.aprx