

Work Instruction Number 109 - "Workforce in Road" signs (**Relaxation Works**)
All Amberon "Traffic Management Installations or Removals on any main road or approaching road works 40mph and above" (unless the site specific risk assessment deems it necessary on lower speeds of 40mph) must display the "Workforce in road Slow" sign, this being the 1st Sign out and last sign in.

WORKFORCE IN ROAD
SLOW

TRAFFIC MANAGEMENT NOTES:
1) All temporary traffic management shall be in accordance with Chapter 8 of the Traffic Signs Manual 2009.
2) All temporary traffic management shall be in accordance with the Traffic Signs (Amendment) (No 2) Regulations and General Directions 2016.
3) All temporary traffic management shall conform to the Safety at Street Works and Road Works, A Code of Practice.
4) All temporary traffic management signs should be located 450mm min from the kerb face.
5) All temporary traffic management sign locations are indicative and are subject to on site approval from the Engineer.



Key	
⬇	Traffic sign
●	Traffic cone/cylinder
○	No waiting cone
⚡	Pedestrian barrier
—	Road closure
—	Diversion route

Checked by: Jonny Barber
Customer: SSE
Job Reference:
Location: BLANDFORD ROAD, POOLE, BH15 4HJ
Date: 19/01/2021
Description: Road Closure + Diversion
Scale: NTS
Amberon Ltd
Tel: 0845 371 5050
Produced By: Scott Richardson
Drawing Ref: 19/01/2021 - SR - 90
This Drawing is subject to Copyright and remains the property of Amberon Ltd.



One way road closure
3 way lights to accompany
See Site 6B for detail

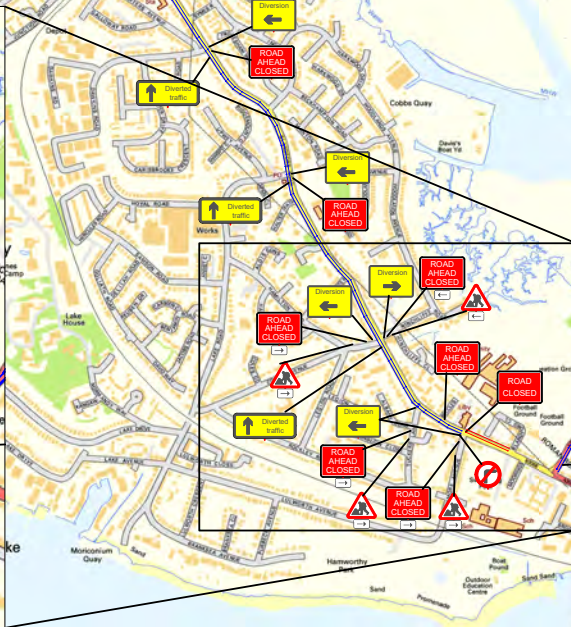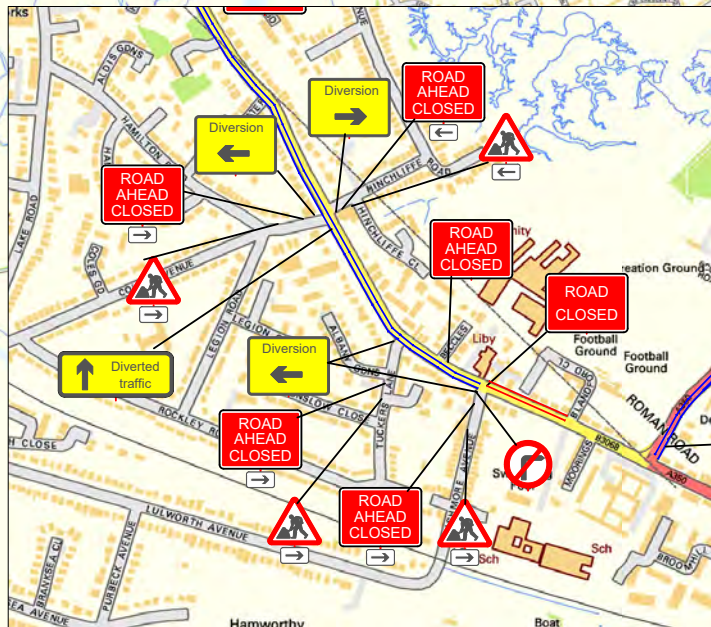

Work Instruction Number 109 - "Workforce in Road" signs (**Relaxation Works**)
All Amberon Traffic Management Installations or Removals on any main road or approaching road works **40mph and above** (unless the site specific risk assessment deems it necessary on lower speeds of 40mph) must display the "Workforce in road Slow" sign, this being the 1st Sign out and last sign in.

WORKFORCE IN ROAD SLOW

TRAFFIC MANAGEMENT NOTES:
1) All temporary traffic management shall be in accordance with Chapter 8 of the Traffic Signs Manual 2009.
2) All temporary traffic management shall be in accordance with the Traffic Signs (Amendment) (No 2) Regulations and General Directions 2016.
3) All temporary traffic management shall conform to the Safety at Street Works and Road Works, A Code of Practice.
4) All temporary traffic management signs should be located 450mm min from the kerb face.
5) All temporary traffic management sign locations are indicative and are subject to on site approval from the Engineer.


Key	
TS	Traffic sign
●	Traffic cone/cylinder
○	No waiting cone
+	Pedestrian barrier
—	Road closure
—	Diversion route

Checked by: Jonny Barber
Customer: SSE
Job Reference:
Location: BLANDFORD ROAD, POOLE, BH15 4HJ
Date: 19/01/2021
Description: Road Closure + Diversion
Scale: NTS
Amberon Ltd
Tel: 0845 371 5050
Produced By: Scott Richardson
Drawing Ref: 19/01/2021 - SR - 88
This Drawing is subject to Copyright and remains the property of Amberon Ltd.



Work Instruction Number 109 - "Workforce in Road" signs (**Relaxation Works**)
All Amberon "Traffic Management Installations or Removals on any main road or
approaching road works **40mph and above**" (unless the site specific risk
assessment deems it necessary on lower speeds of 40mph) must display the
"Workforce in road Slow" sign, this being the 1st Sign out and last sign in.

WORKFORCE
IN ROAD
SLOW

TRAFFIC MANAGEMENT NOTES:
1) All temporary traffic management shall be in accordance with Chapter 8 of the Traffic Signs Manual 2009.
2) All temporary traffic management shall be in accordance with the Traffic Signs (Amendment) (No 2) Regulations and General Directions 2016.
3) All temporary traffic management shall conform to the Safety at Street Works and Road Works, A Code of Practice.
4) All temporary traffic management signs should be located 450mm min from the kerb face.
5) All temporary traffic management sign locations are indicative and are subject to on site approval from the Engineer.


Work Instruction Number 109 - "Workforce in Road" signs (**Relaxation Works**)
All Amberon "Traffic Management Installations or Removals on any main road or
approaching road works **40mph and above**" (unless the site specific risk
assessment deems it necessary on lower speeds of 40mph) must display the
"Workforce in road Slow" sign, this being the 1st Sign out and last sign in.

WORKFORCE
IN ROAD
SLOW

TRAFFIC MANAGEMENT NOTES:
1) All temporary traffic management shall be in accordance with Chapter 8 of the Traffic Signs Manual 2009.
2) All temporary traffic management shall be in accordance with the Traffic Signs (Amendment) (No 2) Regulations and General Directions 2016.
3) All temporary traffic management shall conform to the Safety at Street Works and Road Works, A Code of Practice.
4) All temporary traffic management signs should be located 450mm min from the kerb face.
5) All temporary traffic management sign locations are indicative and are subject to on site approval from the Engineer.


Key	
	Traffic sign
	Traffic cone/cylinder
	No waiting cone
	Pedestrian barrier
	Road closure
	Diversion route

Checked by: NICK KERSHAW
Customer: SSE
Job Reference: RC 2
Location: TUCKERS LANE TO HERCULES ROAD, BH15 4BU
Date: 08/12/2020
Description: Road Closure + Diversion
Scale: NTS
Amberon Ltd Tel: 0845 371 5050
















Produced By: JOSH HARPER
Drawing Ref: 08/12/220 - JH - 822
This Drawing is subject to Copyright and remains the property of Amberon Ltd.









WORKFORCE
IN ROAD
SLOW

TRAFFIC MANAGEMENT NOTES:

- 1) All temporary traffic management shall be in accordance with Chapter 8 of the Traffic Signs Manual 2009.
- 2) All temporary traffic management shall be in accordance with the Traffic Signs (Amendment) (No.2) Regulations and General Directions 2016.
- 3) All temporary traffic management shall conform to the Safety at Street Works and Road Works, A Code of Practice.
- 4) All temporary traffic management signs should be located 450mm min from the kerb face.
- 5) All temporary traffic management sign locations are indicative and are subject to on site approval from the Engineer.


Key

-  Traffic sign
-  Traffic cone/cylinder
-  No waiting cone
-  Pedestrian barrier
-  Road closure
-  Diversion route



Checked by: NICK KERSHAW

Customer: SSE

Job Reference: RC 3

Location: TUCKERS LANE TO HERCULES ROAD, BH15 4BU

Date: 08/12/2020

Description: Road Closure + Diversion

Scale: NTS

Amberon Ltd
Tel: 0845 371 5050

Produced By: JOSH HARPER

Drawing Ref: 08/12/220 - JH - 822

This Drawing is subject to Copyright and remains the property of Amberon Ltd.

Amberon Ltd


Work Instruction Number 109 - "Workforce in Road" signs (**Relaxation Works**)
All Amberon "Traffic Management Installations or Removals on any main road or approaching road works 40mph and above" (unless the site specific risk assessment deems it necessary on lower speeds of 40mph) must display the "Workforce in road Slow" sign, this being the 1st Sign out and last sign in.


WORKFORCE
IN ROAD
SLOW


TRAFFIC MANAGEMENT NOTES:
1) All temporary traffic management shall be in accordance with Chapter 8 of the Traffic Signs Manual 2009.
2) All temporary traffic management shall be in accordance with the Traffic Signs (Amendment) (No 2) Regulations and General Directions 2016.
3) All temporary traffic management shall conform to the Safety at Street Works and Road Works, A Code of Practice.
4) All temporary traffic management signs should be located 450mm min from the kerb face.
5) All temporary traffic management sign locations are indicative and are subject to on site approval from the Engineer.




Key


 Traffic sign


 Traffic cone/cylinder

 No waiting cone

 Pedestrian barrier

 Road closure

 Diversion route














Checked by: JONNY BARBER
Customer: SSE
Job Reference:
Location: COLES AVENUE, BH15 4HN
Date: 29/01/2021
Description: Road Closure + Diversion
Scale: NTS
Amberon Ltd Tel: 0845 371 5050
Produced By: JOSH HARPER Drawing Ref: 29/01/2021 - JH - 971 This Drawing is subject to Copyright and remains the property of Amberon Ltd.







WORKFORCE
IN ROAD
SLOW

TRAFFIC MANAGEMENT NOTES:

- 1) All temporary traffic management shall be in accordance with Chapter 8 of the Traffic Signs Manual 2009.
- 2) All temporary traffic management shall be in accordance with the Traffic Signs (Amendment) (No.2) Regulations and General Directions 2016.
- 3) All temporary traffic management shall conform to the Safety at Street Works and Road Works, A Code of Practice.
- 4) All temporary traffic management signs should be located 450mm min from the kerb face.
- 5) All temporary traffic management sign locations are indicative and are subject to on site approval from the Engineer.


Key

-  Traffic sign
-  Traffic cone/cylinder
-  No waiting cone
-  Pedestrian barrier
-  Road closure
-  Diversion route



Checked by: NICK KERSHAW

Customer: SSE

Job Reference: RC 6

Location: TUCKERS LANE TO HERCULES ROAD, BH15 4BU

Date: 08/12/2020

Description: Road Closure + Diversion

Scale: NTS


Amberon Ltd
Tel: 0845 371 5050

Produced By: JOSH HARPER

Drawing Ref: 08/12/220 - JH - 822

This Drawing is subject to Copyright and remains the property of Amberon Ltd.

Amberon Ltd

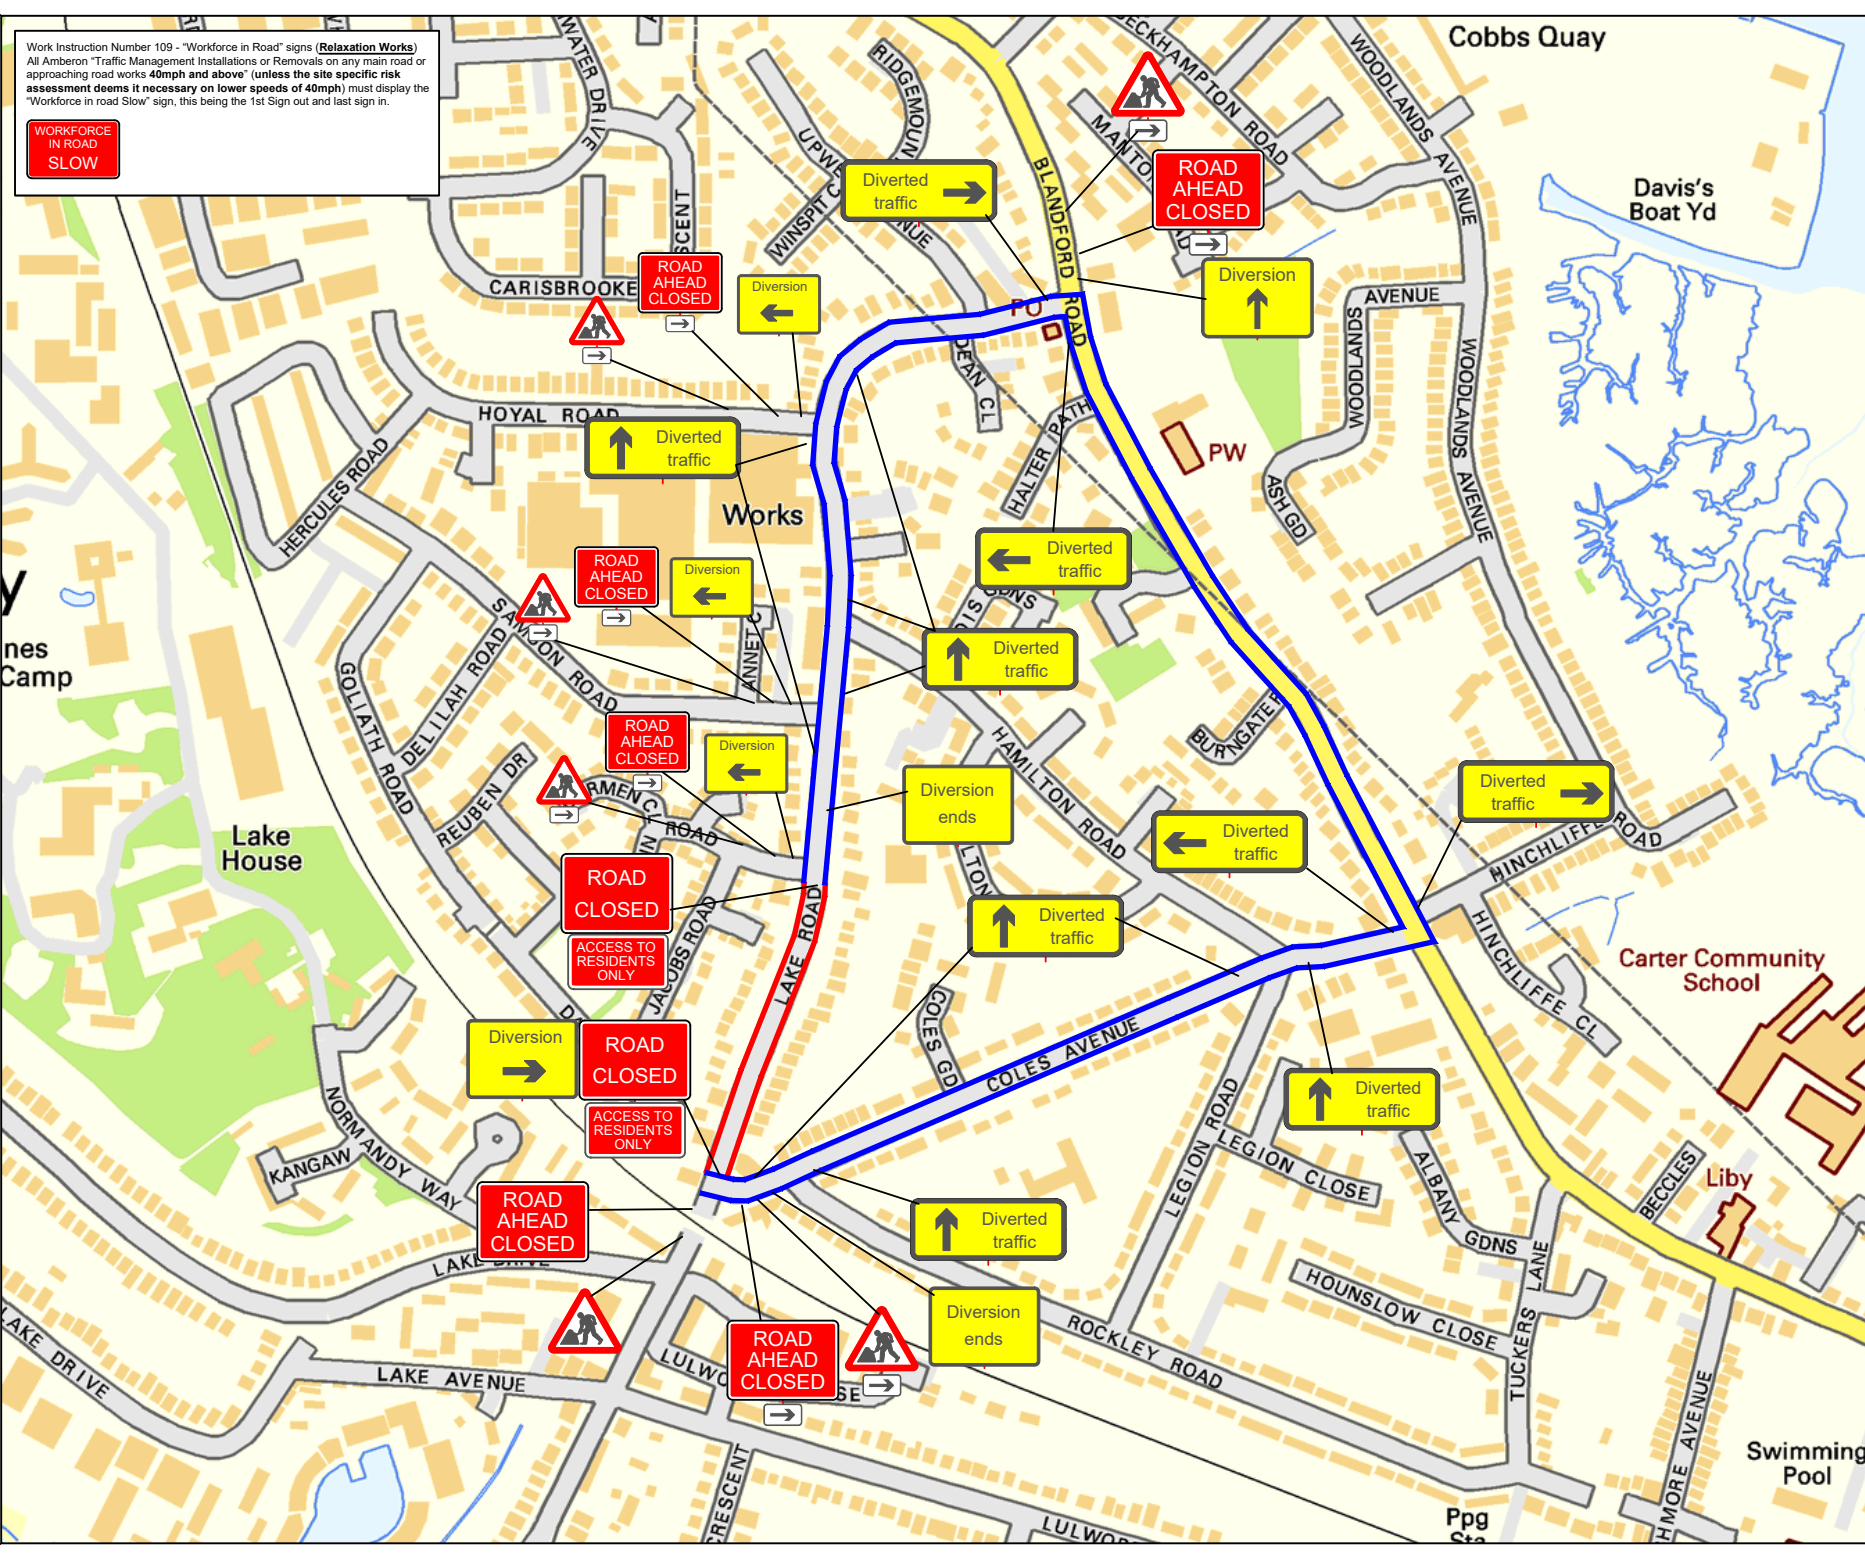

Work Instruction Number 109 - "Workforce in Road" signs (**Relaxation Works**)
All Amberon "Traffic Management Installations or Removals on any main road or approaching road works **40mph and above**" (unless the site specific risk assessment deems it necessary on lower speeds of 40mph) must display the "Workforce in road Slow" sign, this being the 1st Sign out and last sign in.

TRAFFIC MANAGEMENT NOTES:
1) All temporary traffic management shall be in accordance with Chapter 8 of the Traffic Signs Manual 2009.
2) All temporary traffic management shall be in accordance with the Traffic Signs (Amendment) (No 2) Regulations and General Directions 2016.
3) All temporary traffic management shall conform to the Safety at Street Works and Road Works, A Code of Practice.
4) All temporary traffic management signs should be located 450mm min from the kerb face.
5) All temporary traffic management sign locations are indicative and are subject to on site approval from the Engineer.

QTY 2	REF: A LABEL	
QTY 3	REF: 2102	
QTY 4	REF: 013	
QTY 5	REF: 1010-1	
QTY 5	REF: 1001	
QTY 2	REF: 1010-1	
QTY 2	REF: 2103	
QTY 5	REF: 2103	
QTY 2	REF: 2103	
QTY 2	REF: 2102	
QTY 1	REF: 2102	

Key

- Traffic sign
- Traffic cone/cylinder
- No waiting cone
- Pedestrian barrier
- Road closure
- Diversion route

Checked by: Jonny Barber
Customer: SSE
Job Reference:
Location: LAKE ROAD, POOLE, BH15 4HJ
Date: 19/01/2021
Description: Road Closure + Diversion
Scale: NTS

Amberon Ltd
Tel: 0845 371 5050

Produced By: Scott Richardson
Drawing Ref: 19/01/2021 - SR - 83
This Drawing is subject to Copyright and remains the property of Amberon Ltd.







Work Instruction Number 109 - "Workforce in Road" signs (**Relaxation Works**)
All Amberon "Traffic Management Installations or Removals on any main road or
approaching road works **40mph and above**" (unless the site specific risk
assessment deems it necessary on lower speeds of 40mph) must display the
"Workforce in road Slow" sign, this being the 1st Sign out and last sign in.

WORKFORCE
IN ROAD
SLOW

TRAFFIC MANAGEMENT NOTES:
1) All temporary traffic management shall be in accordance with Chapter 8 of the Traffic Signs Manual 2009.
2) All temporary traffic management shall be in accordance with the Traffic Signs (Amendment) (No 2) Regulations and General Directions 2016.
3) All temporary traffic management shall conform to the Safety at Street Works and Road Works, A Code of Practice.
4) All temporary traffic management signs should be located 450mm min from the kerb face.
5) All temporary traffic management sign locations are indicative and are subject to on site approval from the Engineer.



Key

-  Traffic sign
-  Traffic cone/cylinder
-  No waiting cone
-  Pedestrian barrier
-  Road closure
-  Diversion route



Checked by: NICK KERSHAW

Customer: SSE

Job Reference: RC 7

Location: TUCKERS LANE TO HERCULES ROAD, BH15 4BU

Date: 08/12/2020

Description: Road Closure + Diversion

Scale: NTS

Amberon Ltd
Tel: 0845 371 5050

Produced By: JOSH HARPER
Drawing Ref: 08/12/20 - JH - 822

This Drawing is subject to Copyright and remains the property of Amberon Ltd.

Work Instruction Number 109 - "Workforce in Road" signs (**Relaxation Works**)
 All Amberon "Traffic Management Installations or Removals on any main road or approaching road works **40mph and above**" (unless the site specific risk assessment deems it necessary on lower speeds of 40mph) must display the "Workforce in road Slow" sign, this being the 1st Sign out and last sign in.

WORKFORCE IN ROAD SLOW

The map illustrates a road closure and diversion scheme in the Lake House area. The closed roads are highlighted in red: Benjamin Road and Jacobs Road. The diversion route is marked with a blue line. Key roads shown include Goliath Road, Delilah Road, Samson Road, Reuben Drive, Benjamin Road, Jacobs Road, David Way, Lake Drive, Lake Avenue, Lulworth Close, Hamilton Road, Aldis Gdns, Coles Avenue, Legion Road, and Rockley Road. Landmarks like Lake House and Works are also labeled. Traffic signs include 'Workforce in Road Slow', 'Road Ahead Closed', 'Road Closed', and 'Diversion' signs with arrows indicating the diversion route. A legend box in the top left corner explains the 'Workforce in Road' signs.





















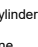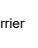

TRAFFIC MANAGEMENT NOTES:
 1) All temporary traffic management shall be in accordance with Chapter 8 of the Traffic Signs Manual 2009.
 2) All temporary traffic management shall be in accordance with the Traffic Signs (Amendment) (No 2) Regulations and General Directions 2016.
 3) All temporary traffic management shall conform to the Safety at Street Works and Road Works, A Code of Practice.
 4) All temporary traffic management signs should be located 450mm min from the kerb face.
 5) All temporary traffic management sign locations are indicative and are subject to on site approval from the Engineer.



TRAFFIC MANAGEMENT NOTES:
 1) All temporary traffic management shall be in accordance with Chapter 8 of the Traffic Signs Manual 2009.
 2) All temporary traffic management shall be in accordance with the Traffic Signs (Amendment) (No 2) Regulations and General Directions 2016.
 3) All temporary traffic management shall conform to the Safety at Street Works and Road Works, A Code of Practice.
 4) All temporary traffic management signs should be located 450mm min from the kerb face.
 5) All temporary traffic management sign locations are indicative and are subject to on site approval from the Engineer.


Key

-  Traffic sign
-  Traffic cone/cylinder
-  No waiting cone
-  Pedestrian barrier
-  Road closure
-  Diversion route

N



Checked by: NICK KERSHAW

Customer: SSE

Job Reference: RC 8

Location: TUCKERS LANE TO HERCULES ROAD, BH15 4BU

Date: 08/12/2020


Description: Road Closure + Diversion

Scale: NTS

Amberon Ltd
Tel: 0845 371 5050


Produced By: JOSH HARPER
Drawing Ref: 08/12/20 - JH - 822


This Drawing is subject to Copyright and remains the property of Amberon Ltd.





Amberon Ltd


Key


 Traffic sign


 Traffic cone/cylinder








 No waiting cone


 Pedestrian barrier

 Road closure

 Diversion route



- Key
-  Traffic sign
-  Traffic cone/cylinder
-  No waiting cone
-  Pedestrian barrier
-  Road closure
-  Diversion route
- 

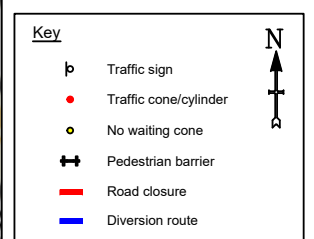

Checked by: NICK KERSHAW
Customer: SSE
Job Reference: RC 8
Location: TUCKERS LANE TO HERCULES ROAD, BH15 4BU
Date: 08/12/2020
Description: Road Closure + Diversion
Scale: NTS
Amberon Ltd Tel: 0845 371 5050

Produced By: JOSH HARPER
Drawing Ref: 08/12/220 - JH - 822


This Drawing is subject to Copyright and remains the property of Amberon Ltd.



The logo for Amberon Ltd features the word "Amberon" in a large, bold, yellow sans-serif font. To the right of the text is a vertical stack of three circles: a red circle at the top, a yellow circle in the middle, and a green circle at the bottom. To the right of the green circle is the word "Ltd" in a smaller, yellow sans-serif font.

Work Instruction Number 109 - "Workforce in Road" signs (**Relaxation Works**)
All Amberon "Traffic Management Installations or Removals on any main road or approaching road works 40mph and above" (unless the site specific risk assessment deems it necessary on lower speeds of 40mph) must display the "Workforce in road Slow" sign, this being the 1st Sign out and last sign in.

WORKFORCE
IN ROAD
SLOW

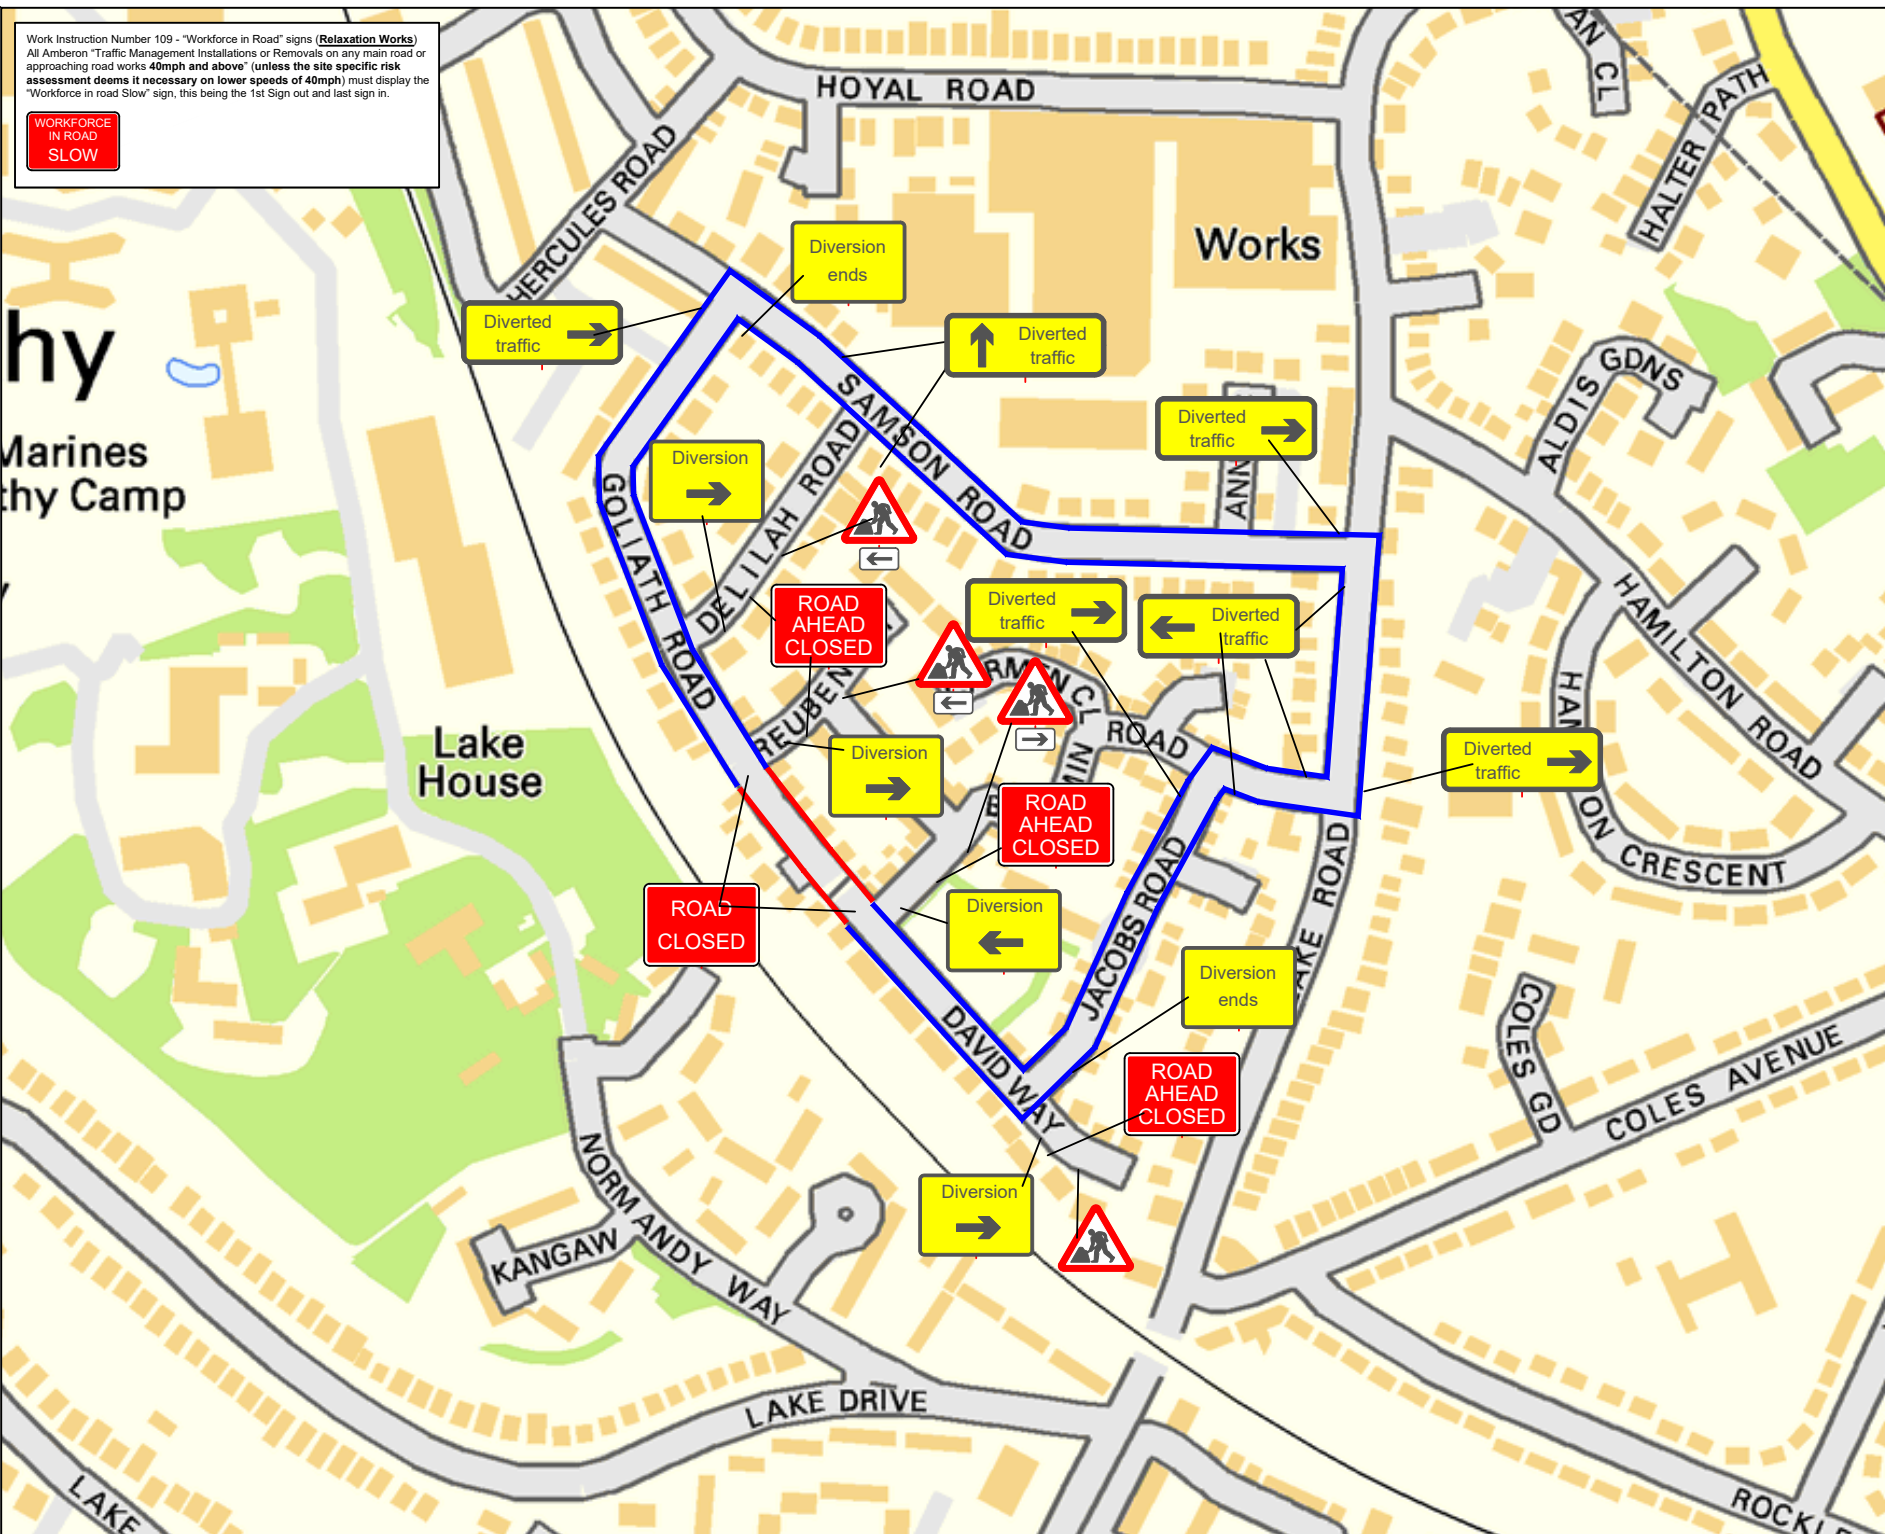

TRAFFIC MANAGEMENT NOTES:
1) All temporary traffic management shall be in accordance with Chapter 8 of the Traffic Signs Manual 2009.
2) All temporary traffic management shall be in accordance with the Traffic Signs (Amendment) (No 2) Regulations and General Directions 2016.
3) All temporary traffic management shall conform to the Safety at Street Works and Road Works, A Code of Practice.
4) All temporary traffic management signs should be located 450mm min from the kerb face.
5) All temporary traffic management sign locations are indicative and are subject to on site approval from the Engineer.


Key	
⬇	Traffic sign
•	Traffic cone/cylinder
•	No waiting cone
⚓	Pedestrian barrier
—	Road closure
—	Diversion route

Checked by: NICK KERSHAW
Customer: SSE
Job Reference: RC 9
Location: TUCKERS LANE TO HERCULES ROAD, BH15 4BU
Date: 08/12/2020
Description: Road Closure + Diversion
Scale: NTS
Amberon Ltd Tel: 0845 371 5050
Produced By: JOSH HARPER Drawing Ref: 08/12/220 - JH - 822 This Drawing is subject to Copyright and remains the property of Amberon Ltd.



Work Instruction Number 109 - "Workforce in Road" signs (**Relaxation Works**)
All Amberon "Traffic Management Installations or Removals on any main road or approaching road works 40mph and above" (unless the site specific risk assessment deems it necessary on lower speeds of 40mph) must display the "Workforce in road Slow" sign, this being the 1st Sign out and last sign in.

WORKFORCE
IN ROAD
SLOW

TRAFFIC MANAGEMENT NOTES:
1) All temporary traffic management shall be in accordance with Chapter 8 of the Traffic Signs Manual 2009.
2) All temporary traffic management shall be in accordance with the Traffic Signs (Amendment) (No 2) Regulations and General Directions 2016.
3) All temporary traffic management shall conform to the Safety at Street Works and Road Works, A Code of Practice.
4) All temporary traffic management signs should be located 450mm min from the kerb face.
5) All temporary traffic management sign locations are indicative and are subject to on site approval from the Engineer.


Key

- Traffic sign
- Traffic cone/cylinder
- No waiting cone
- Pedestrian barrier
- Road closure
- Diversion route

Checked by: NICK KERSHAW

Customer: SSE

Job Reference: RC 10

Location: TUCKERS LANE TO HERCULES ROAD, BH15 4BU

Date: 08/12/2020

Description: Road Closure + Diversion

Scale: NTS

Amberon Ltd
Tel: 0845 371 5050

Produced By: JOSH HARPER
Drawing Ref: 08/12/220 - JH - 822
This Drawing is subject to Copyright and remains the property of Amberon Ltd.

Amberon Ltd


Work Instruction Number 109 - "Workforce in Road" signs (**Relaxation Works**)
All Amberon "Traffic Management Installations or Removals on any main road or
approaching road works **40mph and above**" (unless the site specific risk
assessment deems it necessary on lower speeds of 40mph) must display the
"Workforce in road Slow" sign, this being the 1st Sign out and last sign in.


WORKFORCE
IN ROAD
SLOW


TRAFFIC MANAGEMENT NOTES:
1) All temporary traffic management shall be in accordance with Chapter 8 of the Traffic Signs Manual 2009.
2) All temporary traffic management shall be in accordance with the Traffic Signs (Amendment) (No 2) Regulations and General Directions 2016.
3) All temporary traffic management shall conform to the Safety at Street Works and Road Works, A Code of Practice.
4) All temporary traffic management signs should be located 450mm min from the kerb face.
5) All temporary traffic management sign locations are indicative and are subject to on site approval from the Engineer.


W109-1 - W109-2016 Workforce in road (slow) - Road closure	W109-1 - W109-2016 Workforce in road (slow) - Road closure


Key


 Traffic sign


 Traffic cone/cylinder

 No waiting cone

 Pedestrian barrier

 Road closure

 Diversion route



Checked by: NICK KERSHAW
Customer: SSE
Job Reference: RC 11
Location: TUCKERS LANE TO HERCULES ROAD, BH15 4BU
Date: 08/12/2020
Description: Road Closure + Diversion
Scale: NTS
Amberon Ltd Tel: 0845 371 5050
Produced By: JOSH HARPER Drawing Ref: 08/12/220 - JH - 822 <small>This Drawing is subject to Copyright and remains the property of Amberon Ltd.</small>



Work Instruction Number 109 - "Workforce in Road" signs (**Relaxation Works**)
 All Amberon "Traffic Management Installations or Removals on any main road or
 approaching road works **40mph and above**" (unless the site specific risk
assessment deems it necessary on lower speeds of 40mph) must display the
 "Workforce in road Slow" sign, this being the 1st Sign out and last sign in.

WORKFORCE
 IN ROAD
 SLOW

TRAFFIC MANAGEMENT NOTES:
 1) All temporary traffic management shall be in accordance with Chapter 8 of the Traffic Signs Manual 2009.
 2) All temporary traffic management shall be in accordance with the Traffic Signs (Amendment) (No 2) Regulations and General Directions 2016.
 3) All temporary traffic management shall conform to the Safety at Street Works and Road Works, A Code of Practice.
 4) All temporary traffic management signs should be located 450mm min from the kerb face.
 5) All temporary traffic management sign locations are indicative and are subject to on site approval from the Engineer.


Key

⬆

Traffic sign

●

Traffic cone/cylinder

●

No waiting cone

⚡

Pedestrian barrier

—

Road closure

—

Diversion route

N

↑

↓

↔

Checked by: NICK KERSHAW

Customer: SSE

Job Reference: RC 12

Location: TUCKERS LANE TO HERCULES ROAD, BH15 4BU

Date: 08/12/2020

Description: Road Closure + Diversion

Scale: NTS

Amberon Ltd
Tel: 0845 371 5050

Produced By: JOSH HARPER
Drawing Ref: 08/12/220 - JH - 822
This Drawing is subject to Copyright and remains the property of Amberon Ltd.